


FUTURE RECREATION COMPLEX

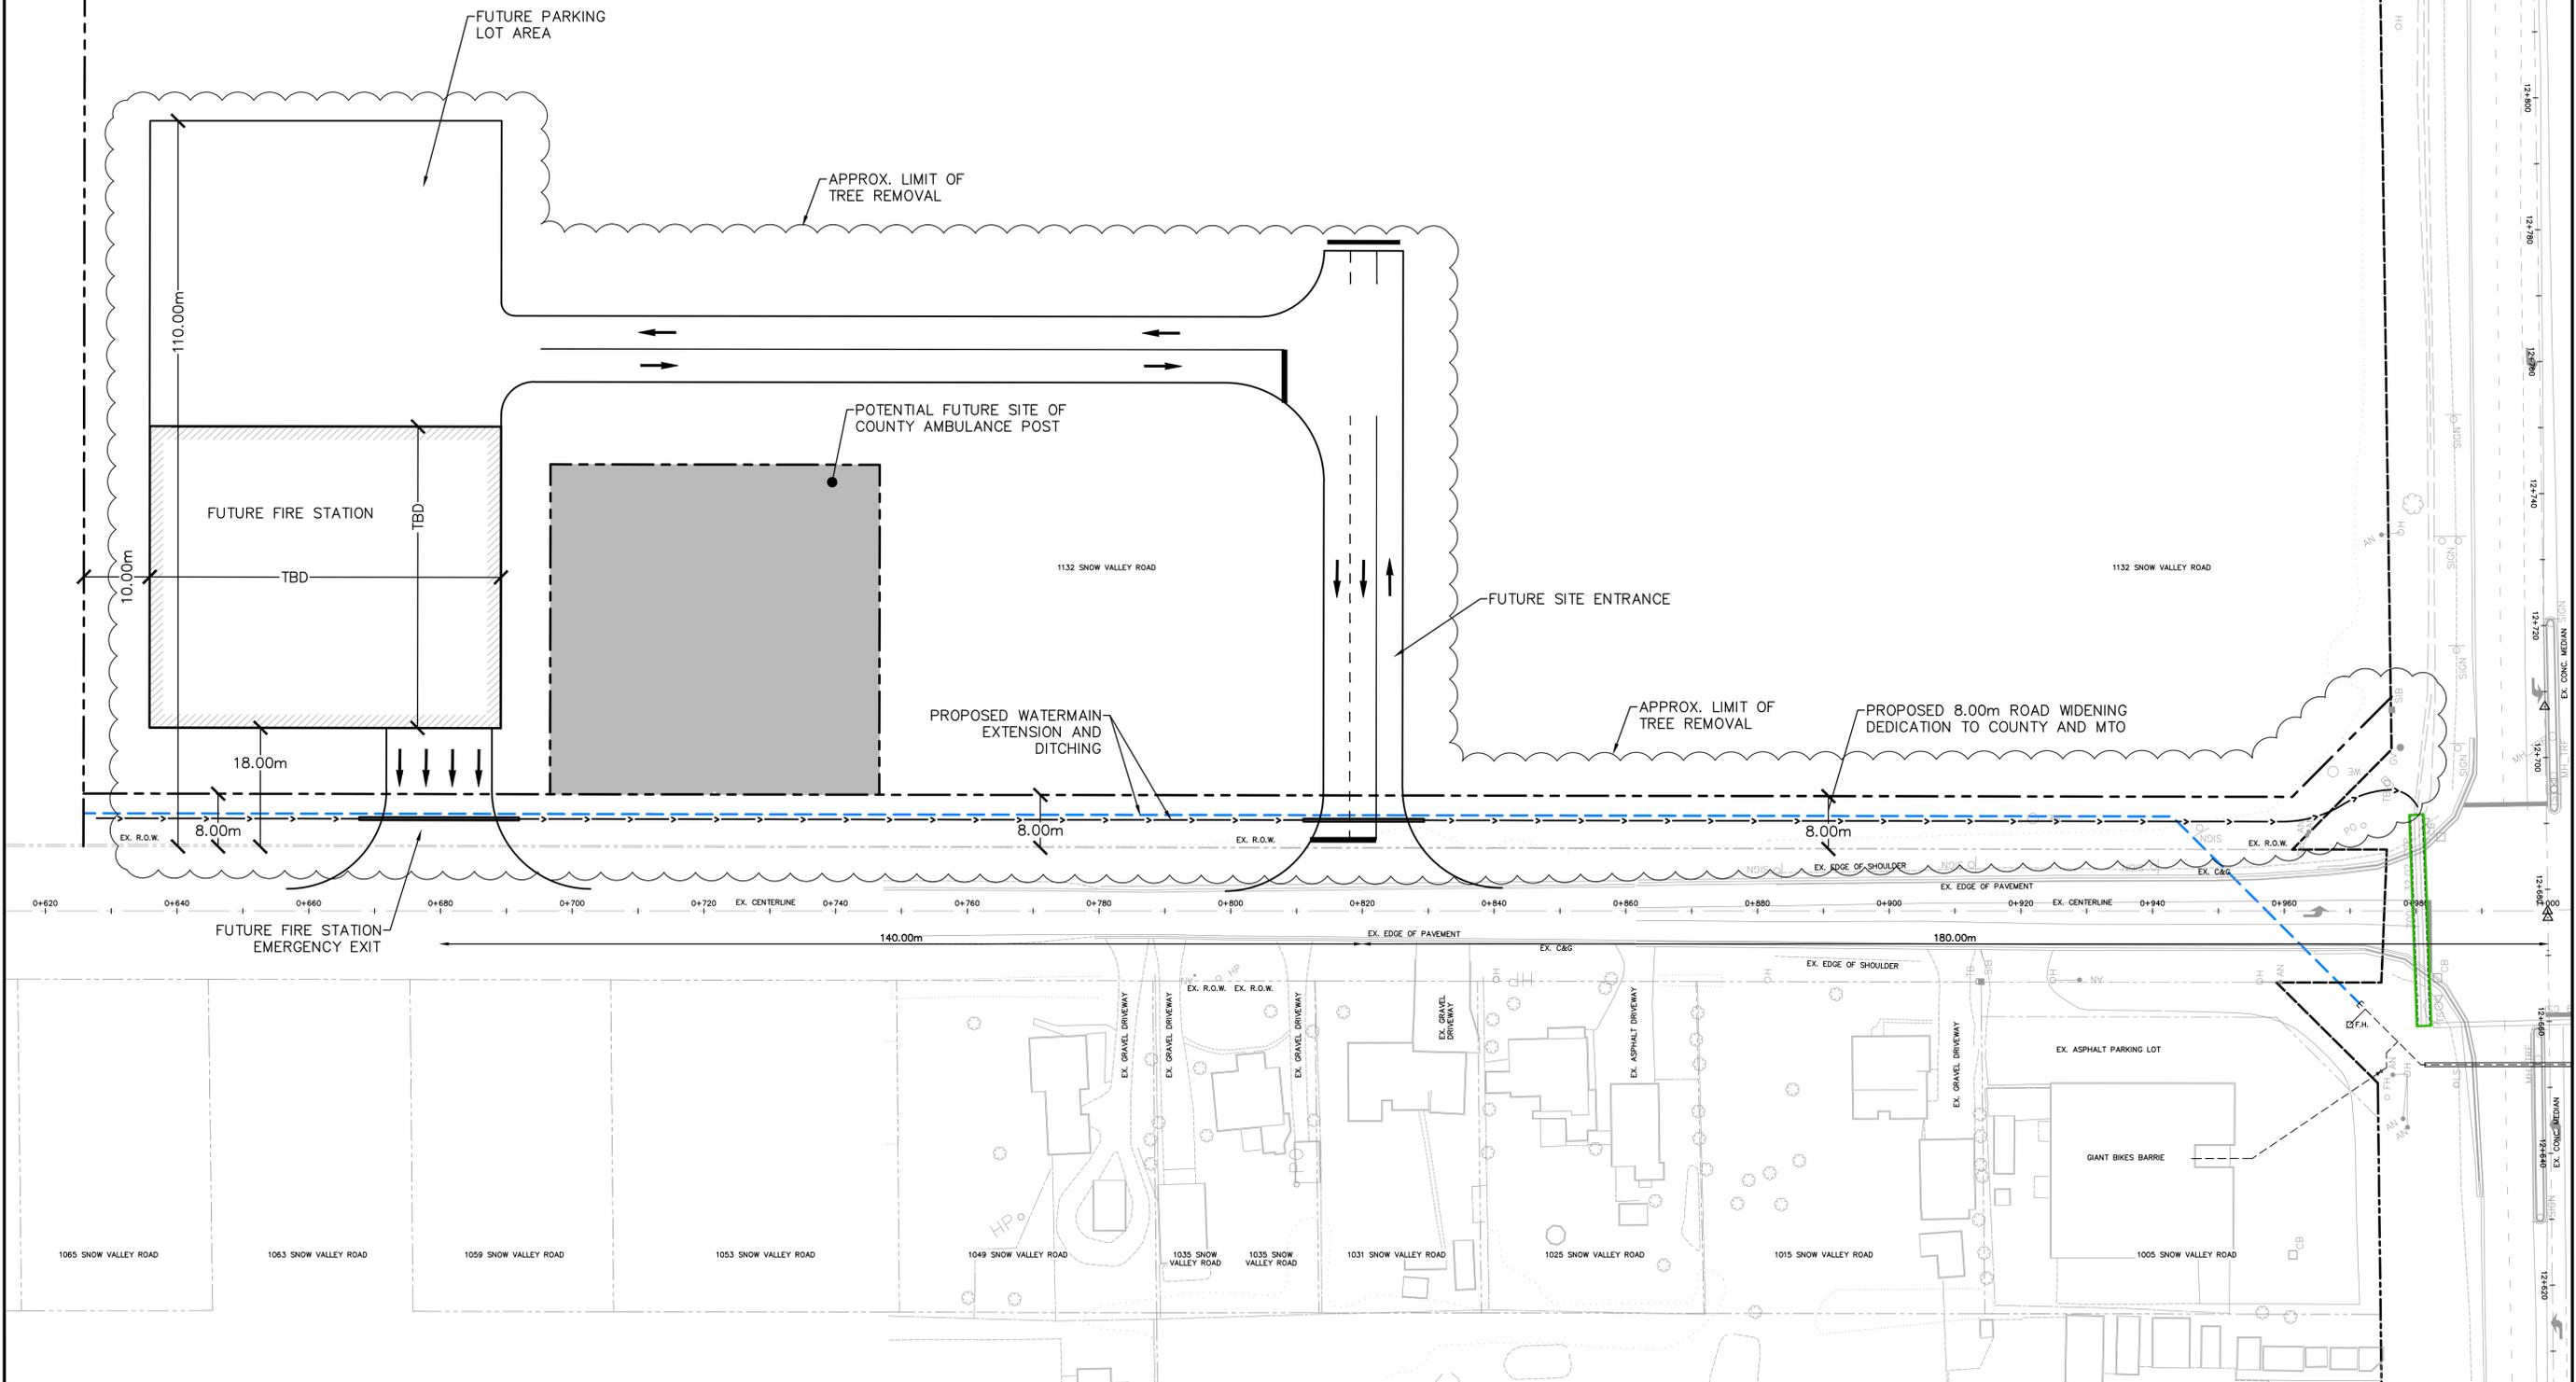

NOTES

CONTRACT DRAWINGS
 Contractor must verify all dimensions and be responsible for same. Any discrepancies must be reported to the Engineer before commencing work. Drawings are not to be scaled. Drawings may not be used for any purpose other than that stipulated in the contract agreement between the owner/client and the Engineer, without the express written consent of Anley & Associates Limited. Use of these drawings for any party for any other purpose is subject to the following caution.

CAUTION: The information contained in this drawing is solely for the intended recipient. Any copying, distribution or use by others without the express written consent of Anley & Associates Limited is prohibited. The recipient is responsible for confirming the accuracy and completeness of the information with the originator. The recipient assumes all risks and liabilities associated with the use of the drawings. The recipient will give and hold harmless Anley & Associates Limited from any claims whatsoever associated with or related to the use of the drawings. The recipient will not reuse any portion of the drawings for any future project without the express written permission of Anley & Associates Limited.

Plotted by: DEMERY on March 25, 2021 at 8:36am
 File: \\ag-barrie\yast\Drafting\Barrie\220098\Design\02-Going\2021-03-24 - Site Plan Exhibit For County Discussion\220098 - Plan and Profile.dwg Layout: SP1

NO.	REVISIONS	DATE	INITIAL

Not Valid Unless Signed And Dated

PRELIMINARY

SCALE: H= 1:500
 V= N/A

DESIGN: CJM/DTE

DRAWN: DTE

CHECKED: CJM

DATE: MAR. 2021

TOWNSHIP OF SPRINGWATER
HASTY TRACT
INITIAL SITE SERVICING

PRELIMINARY SITE PLAN

Anley CONSULTING ENGINEERS PLANNERS

CONTRACT No. DWG. No. 220098-SP1