


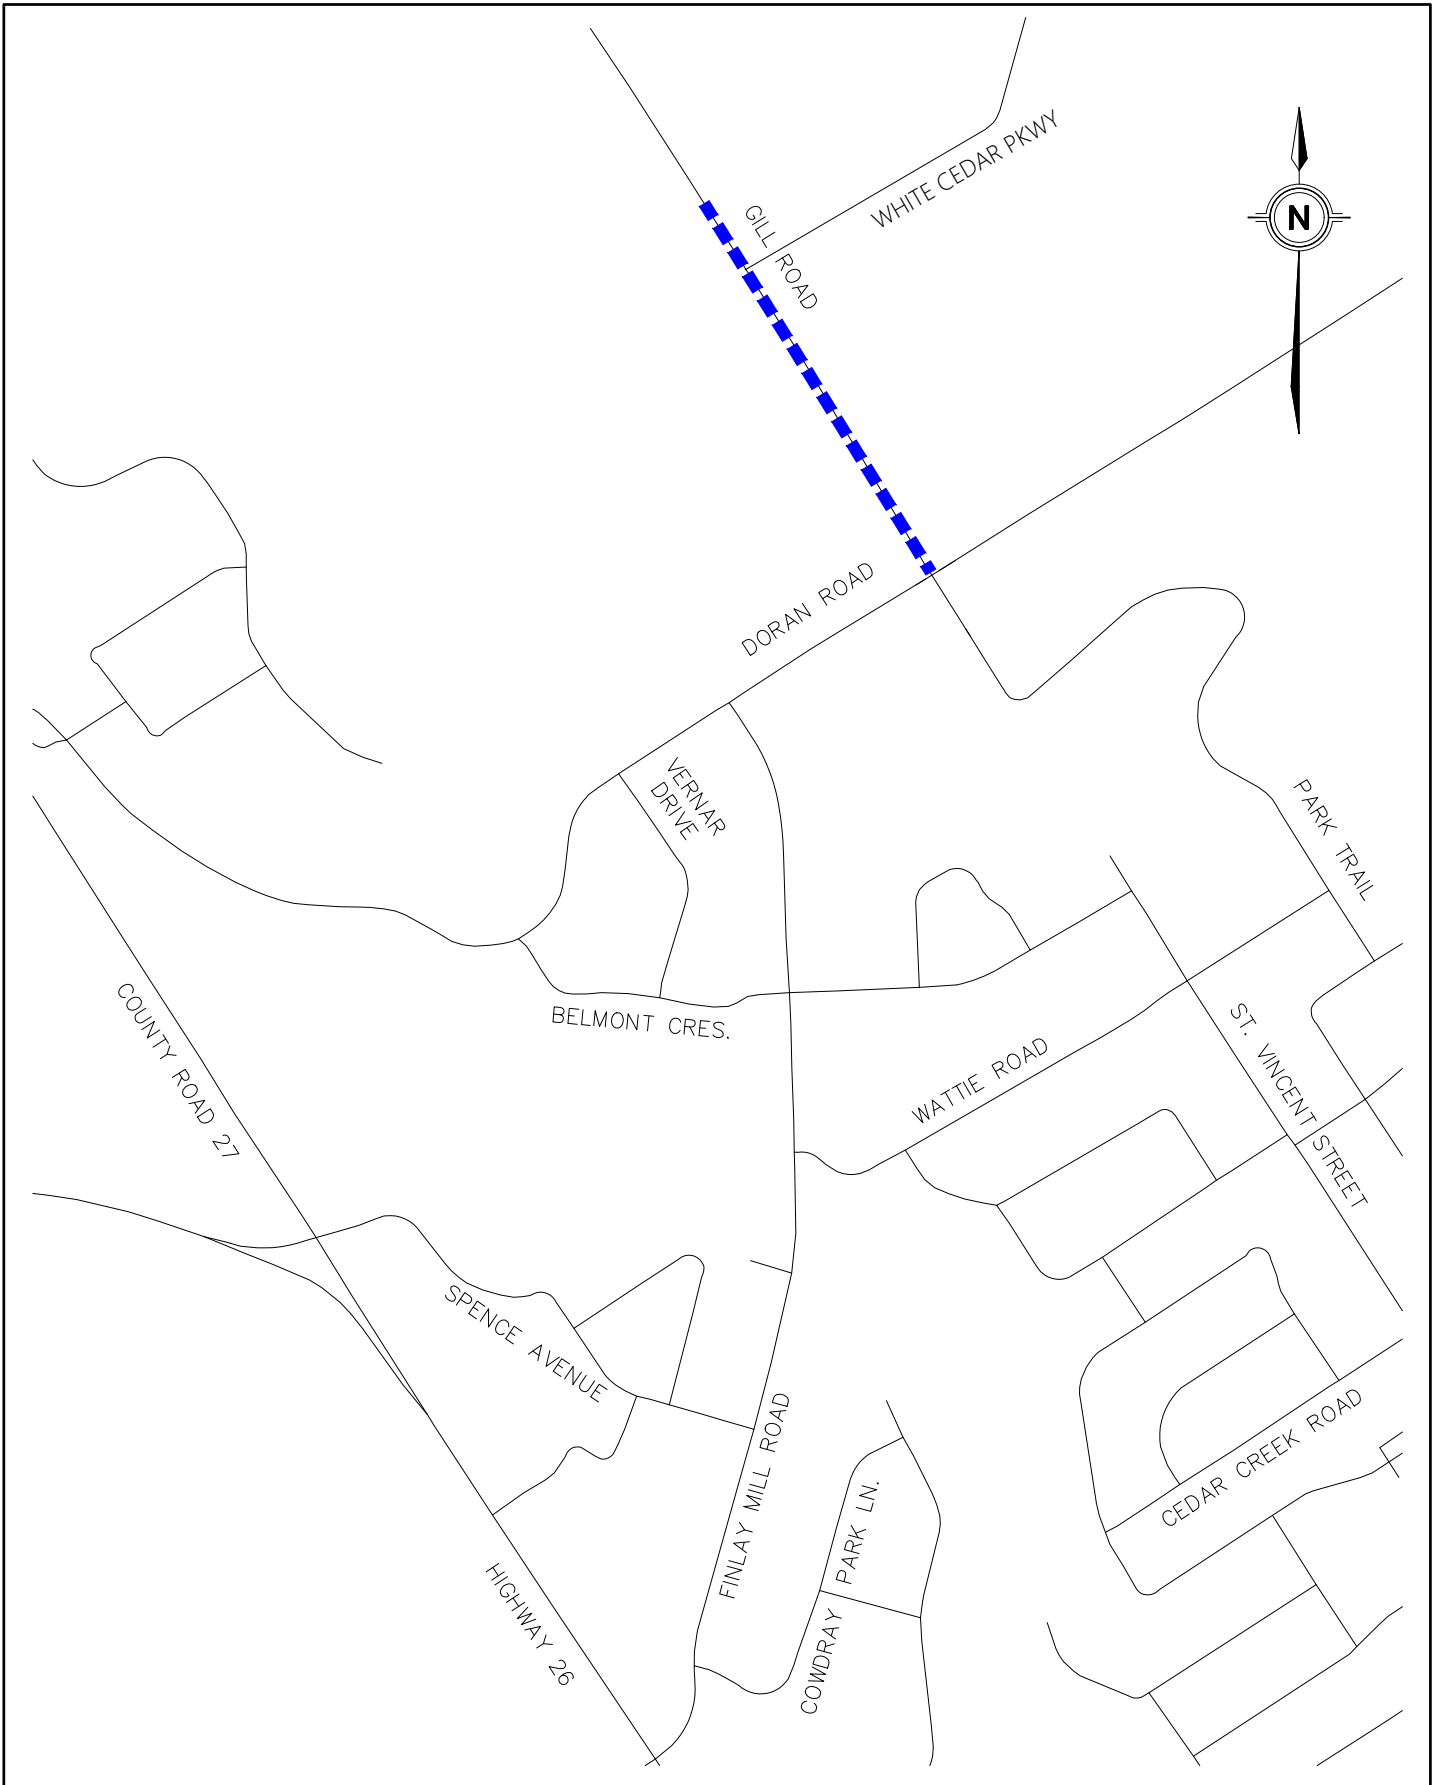

Legend Partial Lane Closure	Project MIDHURST EXTERNAL ROADWORKS TOWNSHIP OF SPRINGWATER	CROZIER CONSULTING ENGINEERS				
	Drawing PARTIAL LANE CLOSURE	Drawn By DE Design By DE Project 845-5201				
		Scale N.T.S. Date July/24/2026 Check By KV Drawing FIG1				