



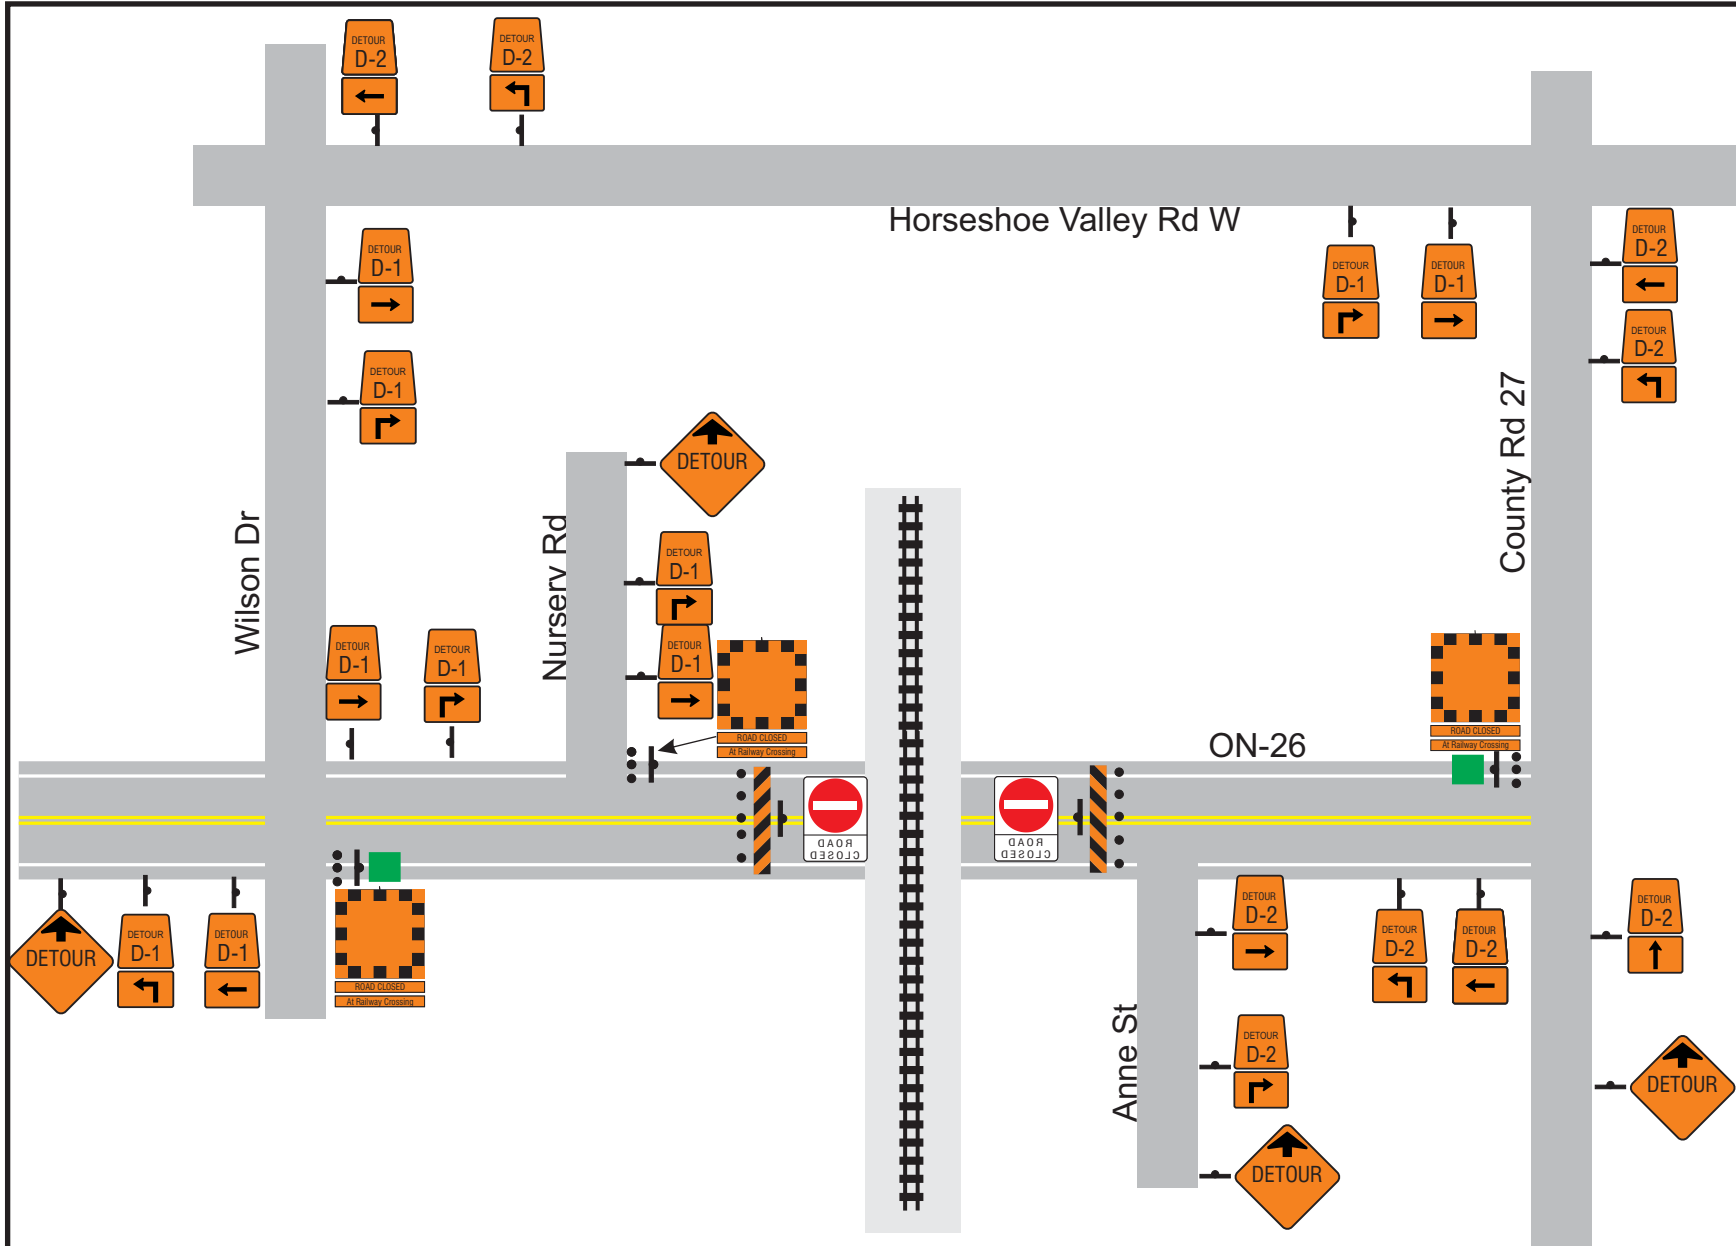

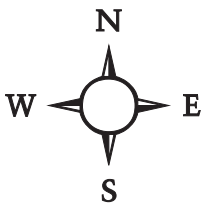


ON-26 Line Road closure May 27 6am to May 28 8 pm Railway Crossing Repair



LEGEND

	- Barricade
	- 28" Pylon
	- Barrel
	- Traffic Control Signage
	- Message Board

Drawings Not to Scale
Set Up as per OTM Book 7